

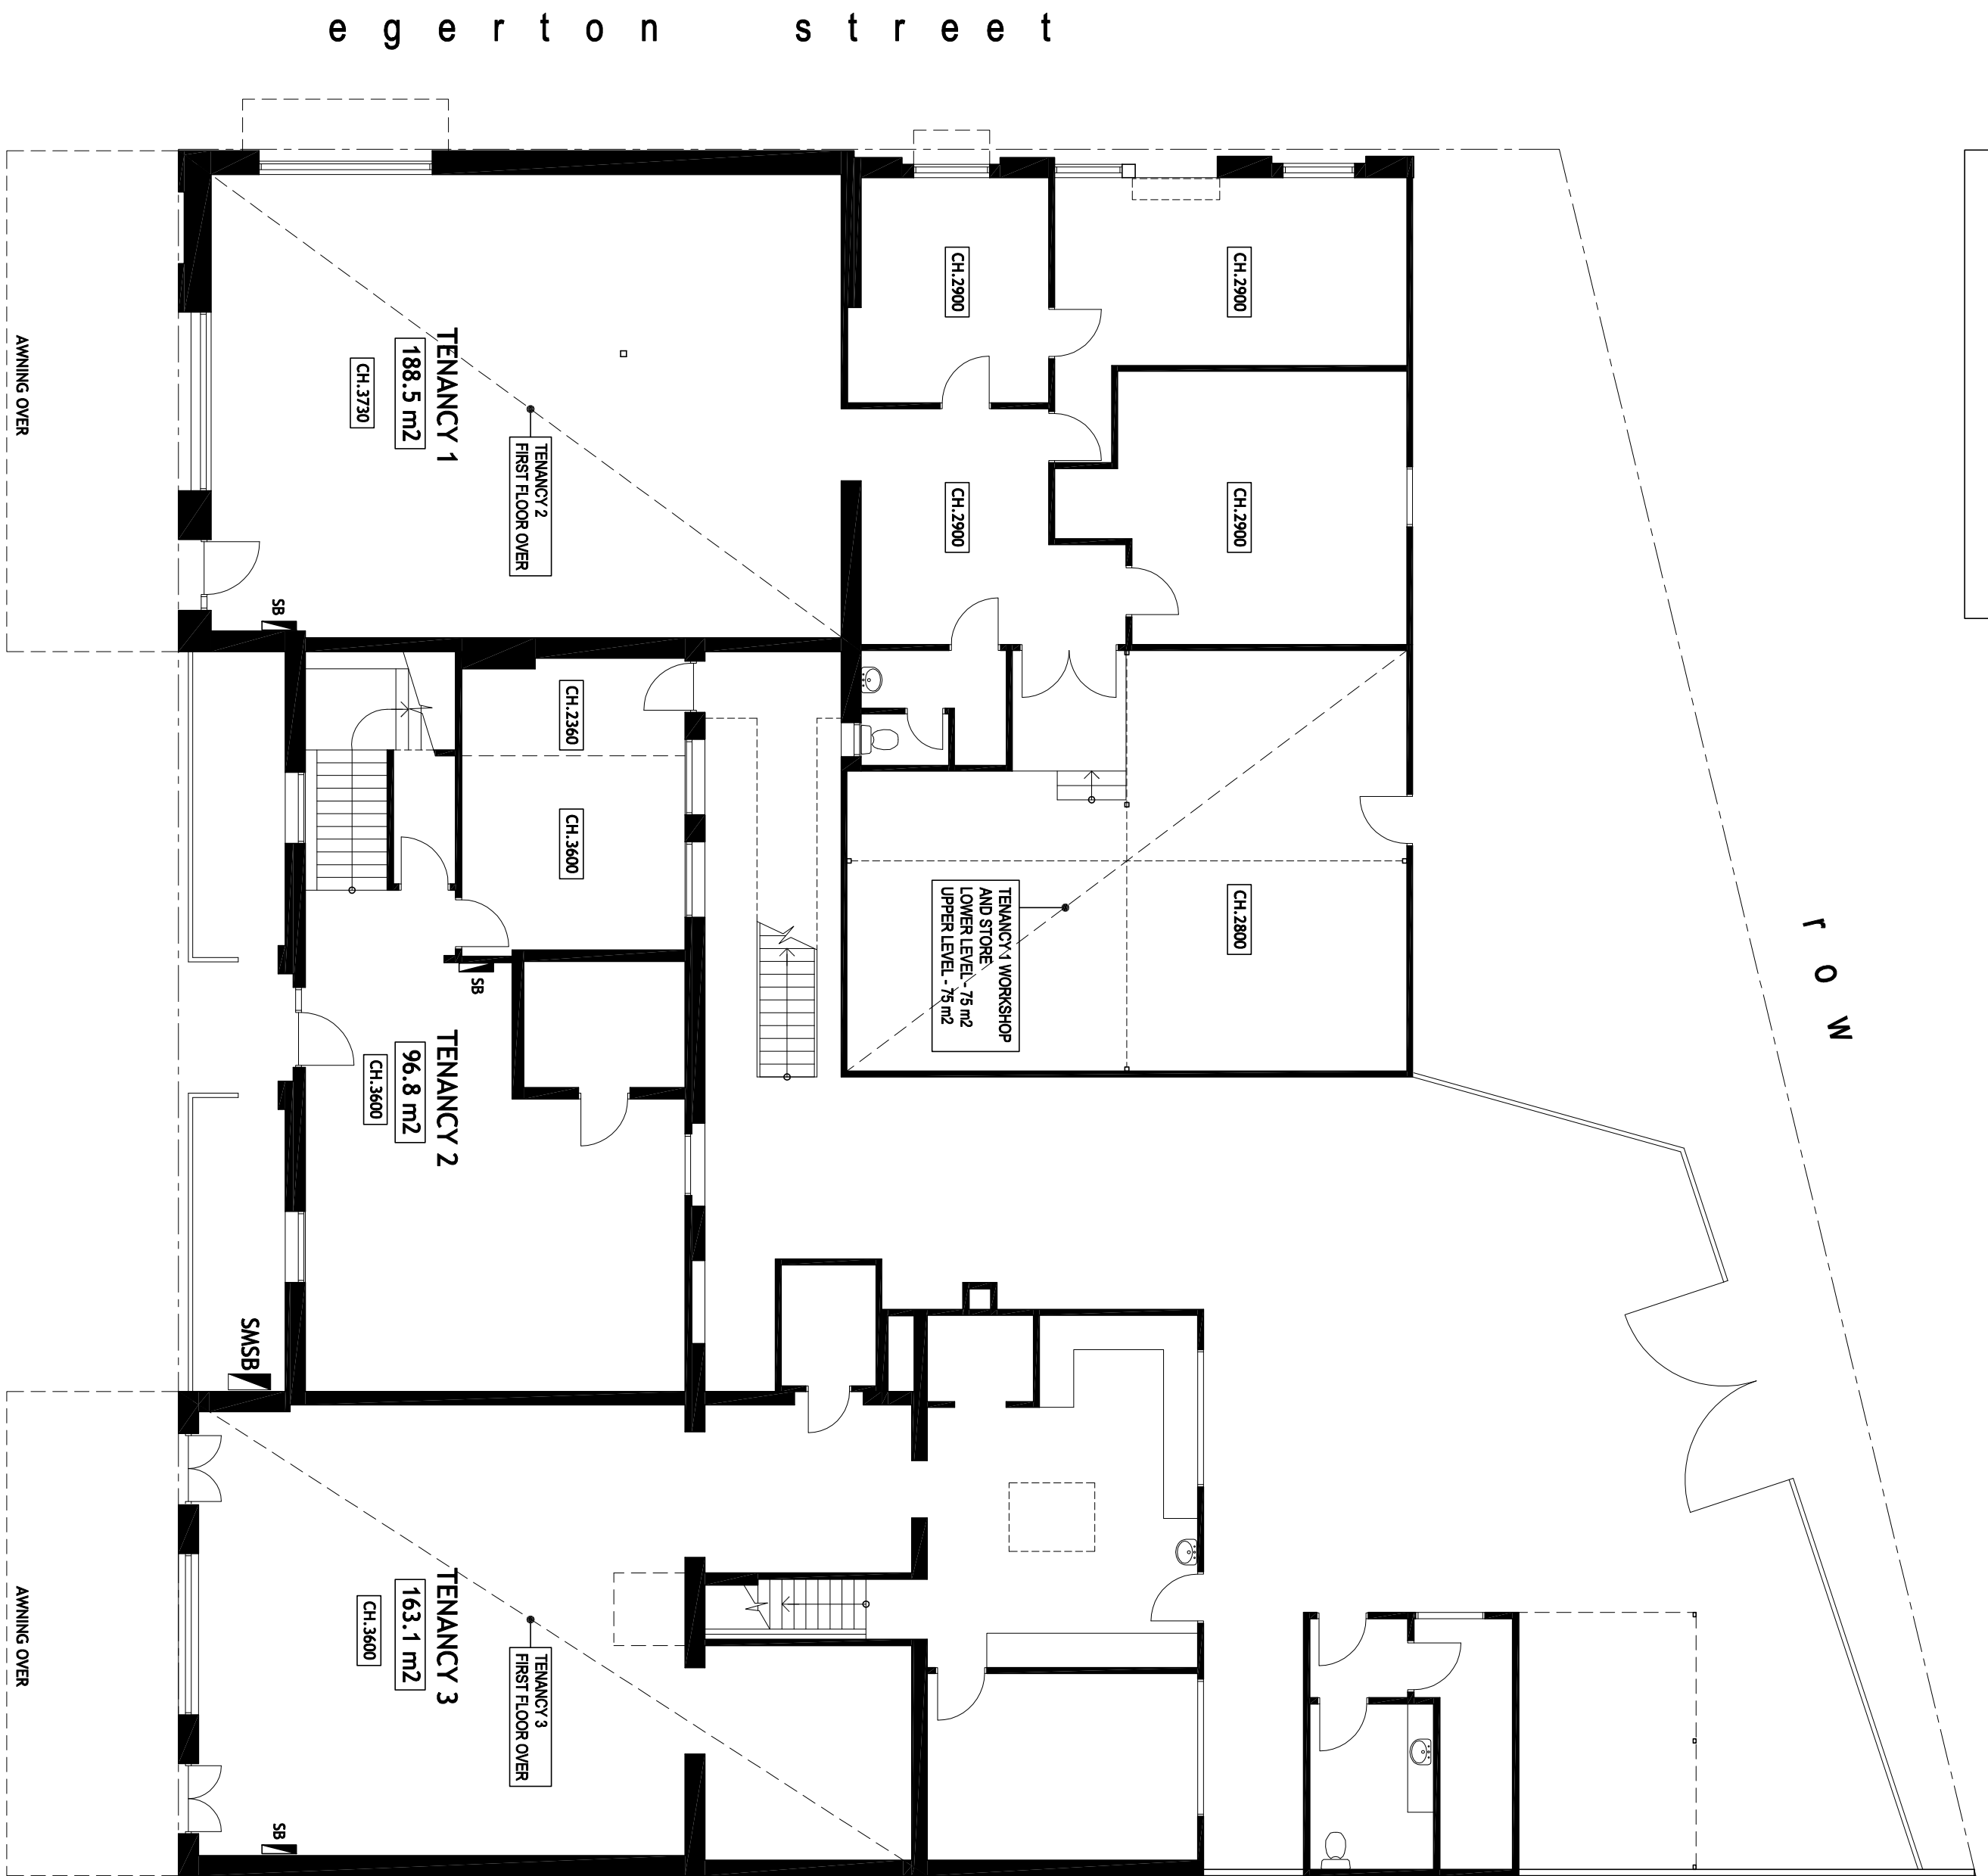


TENANCY 1 LOWER LEVEL WORKSHOP	188.5 m ²
UPPER LEVEL STORE	75 m ²
TENANCY 2 GROUND FLOOR	96.8 m ²
FIRST FLOOR	103.4 m ²
TENANCY 3 GROUND FLOOR	163.1 m ²
FIRST FLOOR	77.9 m ²

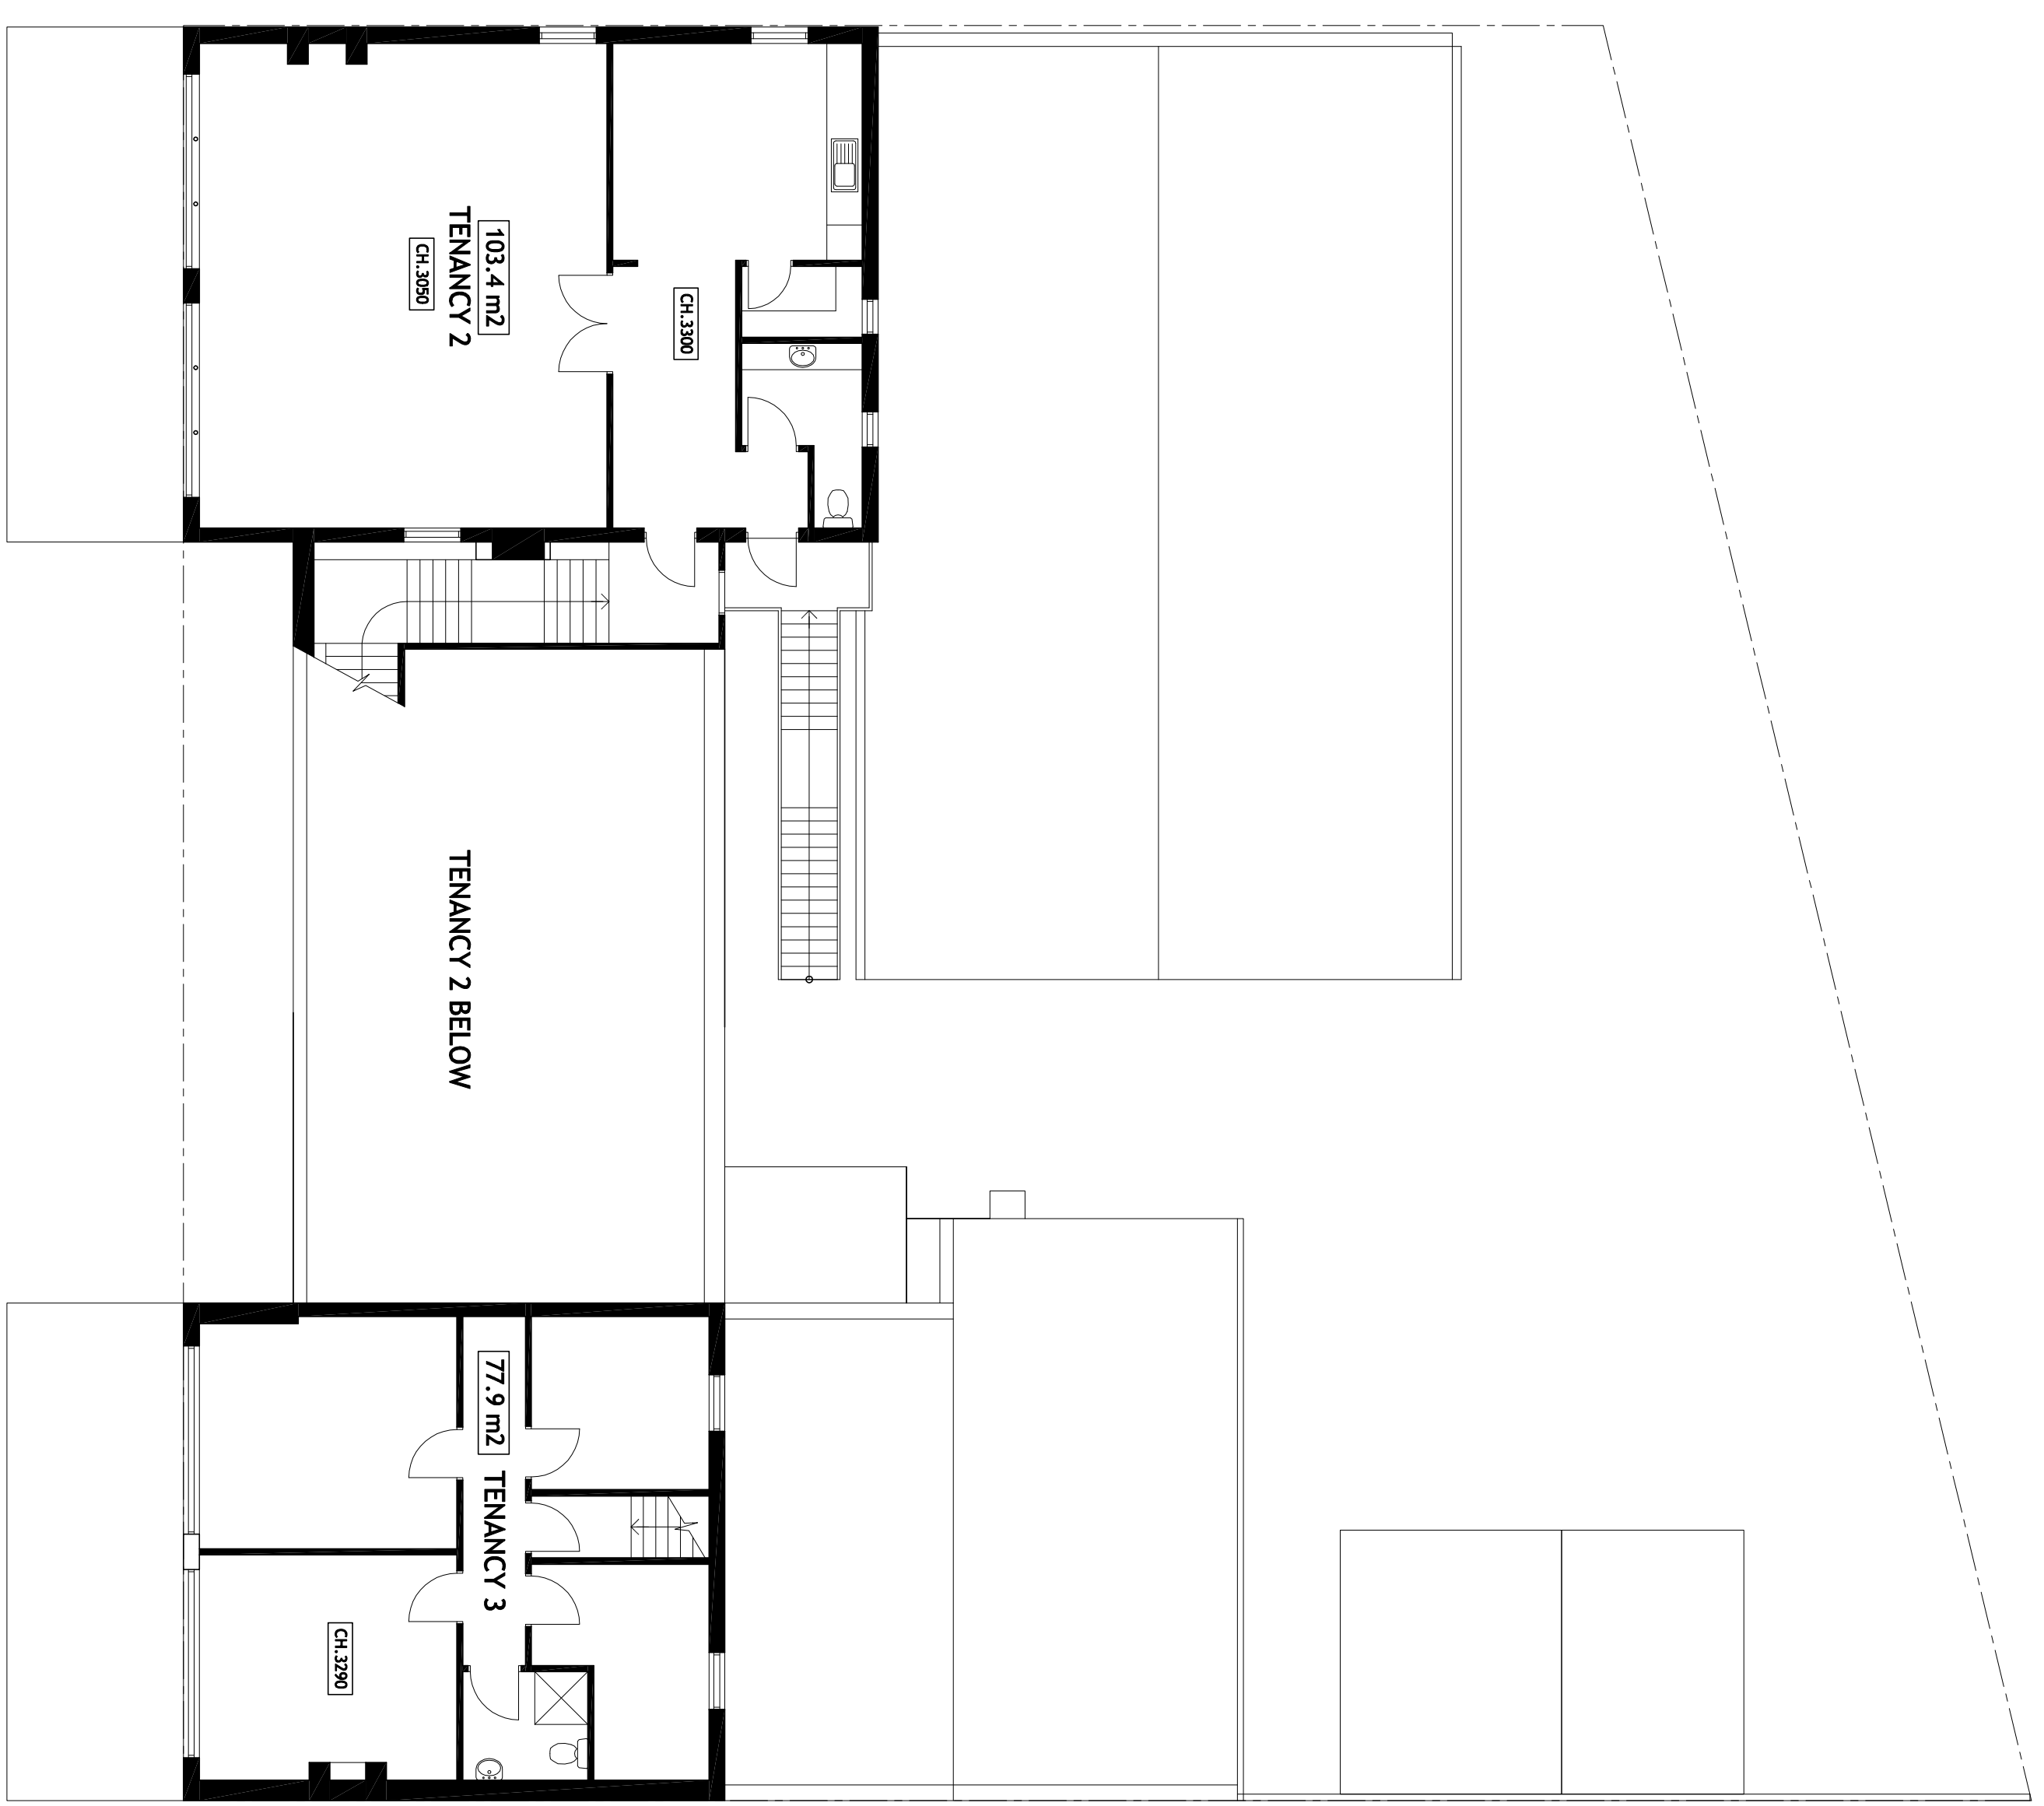

GROUND FLOOR PLAN
SCALE 1:100

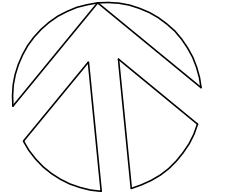

FIRST FLOOR PLAN
SCALE 1:100

SURVEY OF EXISTING BUILDINGS AT 39 FEDERAL STREET, NARROGIN

Shire of
Narrogin

SCALE: 1:100
DATE: SEPTEMBER 2019

A.01